


PROJECT

SEC. 136 PERMIT DETAILS

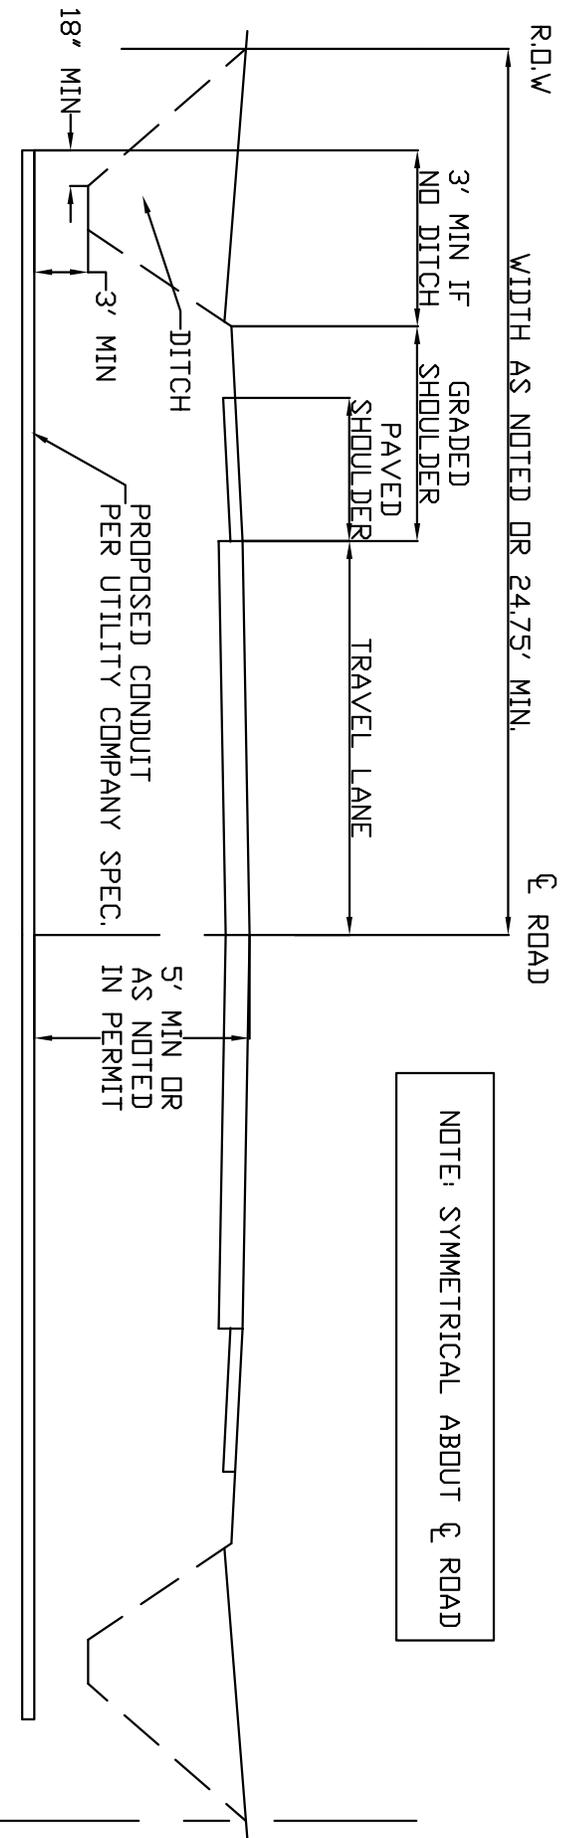

NOTE: SYMMETRICAL ABOUT ¢ ROAD

TYPICAL ROAD SECTION- ROAD BORING / PUSH DETAIL

N.T.S

NOTES:
-EXISTING UNDERGROUND UTILITIES, IF ANY, NOT SHOWN.
-ALL DISTURBED AREAS SHALL BE RESTORED IN KIND BY PERMITTEE.

CORTLAND COUNTY HIGHWAY
DEPARTMENT
ROAD BORING DETAILS

COUNTY: CORTLAND
TOWN:
FIELD BOOK:
DATE: 10/26/05
DRAWN BY: RGF
DWG. FILE:
DWG. NO.:
SHEET NO. 1 OF 1